


**Notes**

THIS DRAWING HAS BEEN PREPARED FOR THE SOLE PURPOSE OF OBTAINING PLANNING AND/OR BUILDING REGULATIONS APPROVAL & CANNOT SOLELY BE RELIED UPON FOR OBTAINING FULL QUOTATIONS FOR THE WORKS SHOWN. THE DRAWING DOES NOT CONSTITUTE A FULL DESIGN- IT IS THE RESPONSIBILITY OF THE HOME OWNER TO USE A CONTRACTOR FULLY EXPERIENCED IN THIS TYPE OF WORK, WHO MUST BE KNOWLEDGEABLE OF THE RELATED BUILDING REGULATIONS & IS CAPABLE OF DEVELOPING THE DRAWINGS TO COMPLETE THE WORKS (INCLUDING ADVISING THE CLIENT OF ADDITIONAL ELEMENTS THAT THESE DRAWINGS DO NOT SHOW, IE. ELECTRICAL & PLUMBING WORKS, JOINERY FINISHING ITEMS, EXTERNAL WORKS, DECORATION, ETC & PROVIDING COSTS).



Inset map 1:1250 @ A1

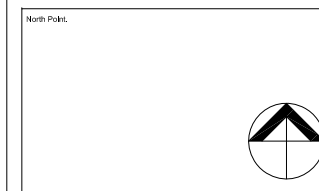


N	-	-	-
M	-	-	-
L	-	-	-
K	-	-	-
J	-	-	-
H	-	-	-
G	-	-	-
F	-	-	-
E	-	-	-
D	-	-	-
C	-	-	-
B	-	-	-
A	-	-	-
Rev	Date	Revision Note	By

Copyright: All rights reserved.  
 This drawing must not be reproduced without permission.  
 The drawing must not be scaled. Dimensions are in millimetres unless specified.  
 Location:  
**39 Stanwood Gardens, Whiston, Merseyside, L35 3XN**


Drawing title	Scale at A1
<b>Location Plan</b>	1:625
Status	date
Planning	31/5/12
Scale at A3	1:1250
Draw No:	Rev No:
<b>A022</b>	<b>PL-01</b>
Revision	
-	

# EXISTING SITE PLAN

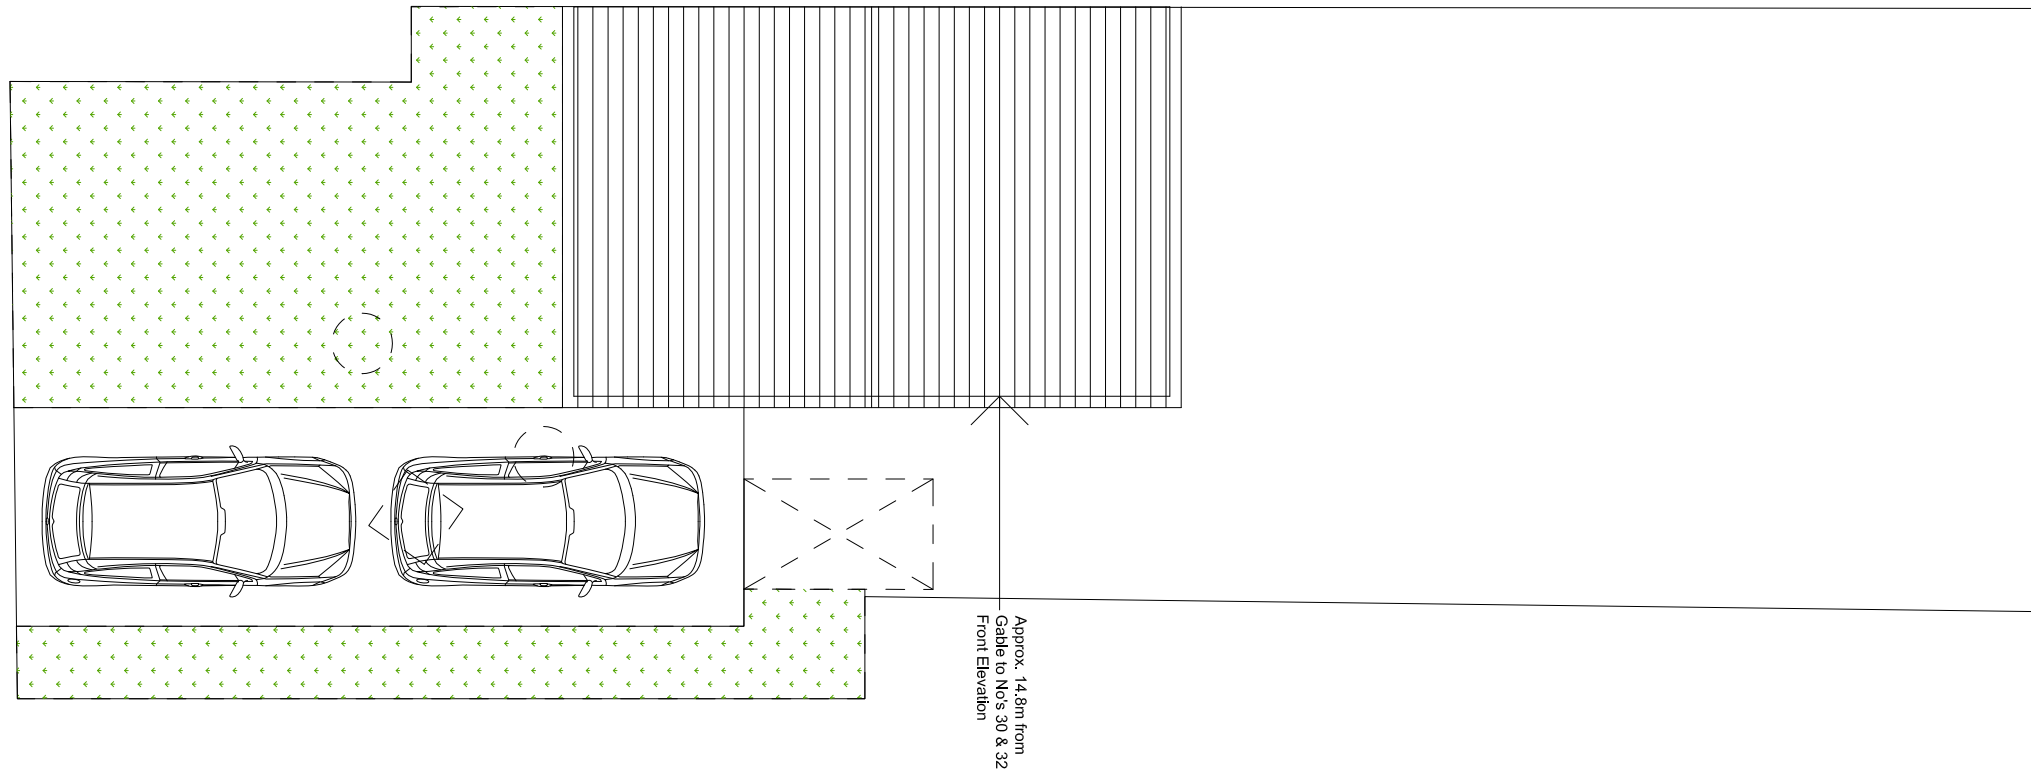


**Notes**  
 THIS DRAWING HAS BEEN PREPARED FOR THE SOLE PURPOSE OF OBTAINING PLANNING AND/OR BUILDING REGULATIONS APPROVAL & CANNOT SOLELY BE RELIED UPON FOR OBTAINING FULL QUOTATIONS FOR THE WORKS SHOWN. THE DRAWING DOES NOT CONSTITUTE A FULL DESIGN- IT IS THE RESPONSIBILITY OF THE HOME OWNER TO USE A CONTRACTOR FULLY EXPERIENCED IN THIS TYPE OF WORK, WHO MUST BE KNOWLEDGEABLE OF THE RELATED BUILDING REGULATIONS & IS CAPABLE OF DEVELOPING THE DRAWINGS TO COMPLETE THE WORKS (INCLUDING ADVISING THE CLIENT OF ADDITIONAL ELEMENTS THAT THESE DRAWINGS DO NOT SHOW, IE, ELECTRICAL & PLUMBING WORKS, JOINERY FINISHING ITEMS, EXTERNAL WORKS, DECORATION, ETC & PROVIDING COSTS).

# PROPOSED SITE PLAN

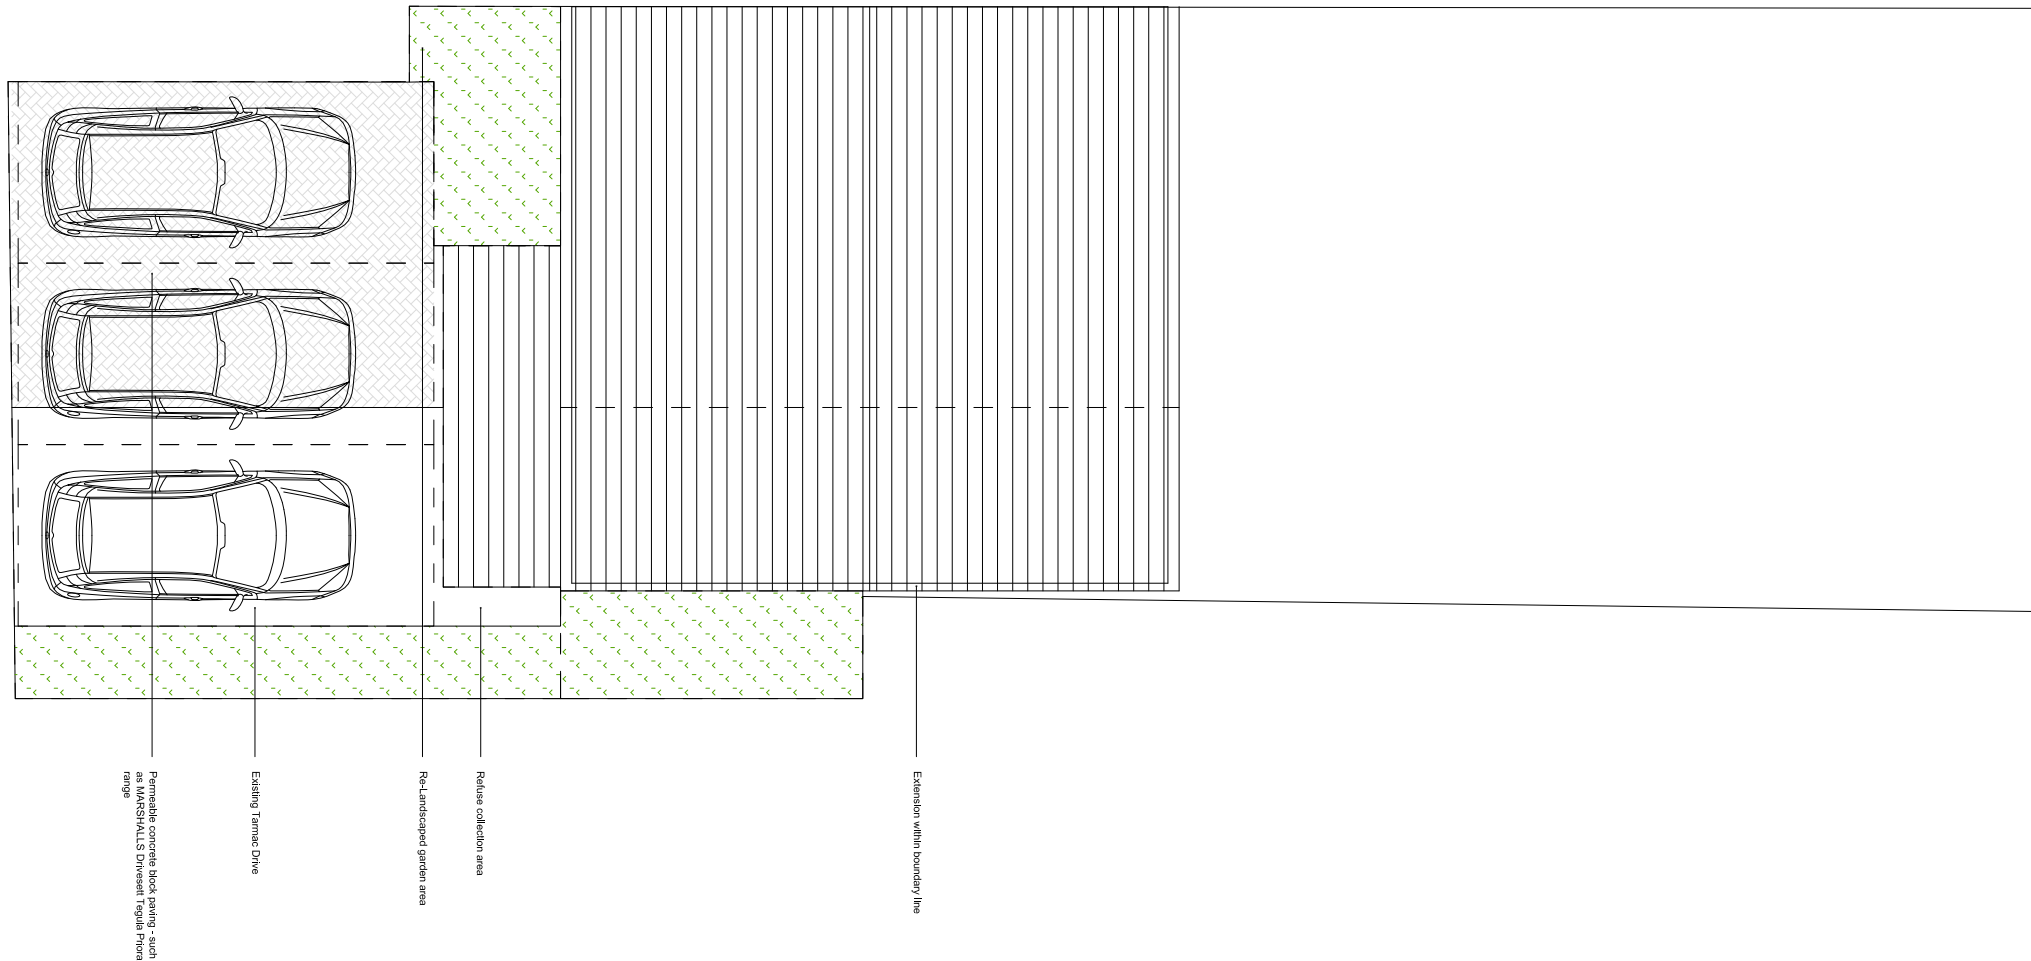

N	-	-	-
M	-	-	-
L	-	-	-
K	-	-	-
J	-	-	-
H	-	-	-
G	-	-	-
F	-	-	-
E	-	-	-
D	-	-	-
C	-	-	-
B	-	-	-
A	-	-	-

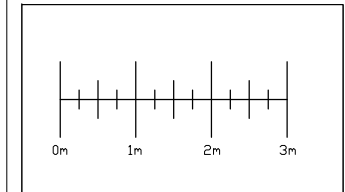


Copyright: All rights reserved. This drawing must not be reproduced without permission. The drawing must not be scaled. Dimensions are in millimetres unless specified.


Location:  
**39 Stanwood Gardens, Whiston, Merseyside, L35 3XN**

Drawing title	Scale at A1
<b>Site Plan</b>	1:50
Status	date
Planning	31/5/12
Scale at A3	1:100
Doc No:	Draw No:
<b>A022</b>	<b>PL-02</b>
Revision	
-	

Ground Floor Plan

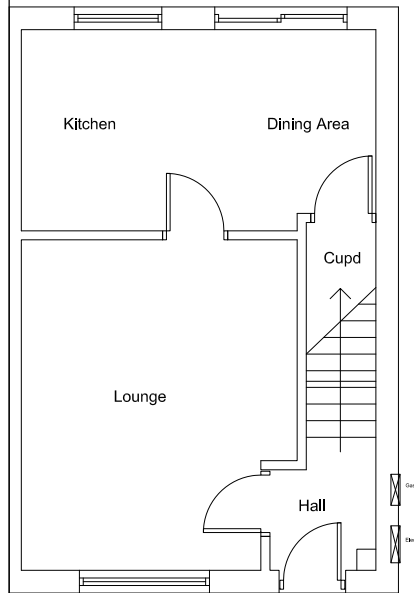


First Floor Plan

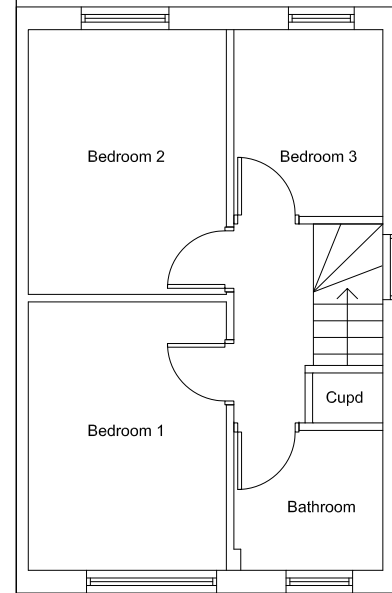


EXISTING FLOOR PLANS

**Notes**  
 THIS DRAWING HAS BEEN PREPARED FOR THE SOLE PURPOSE OF OBTAINING PLANNING AND/OR BUILDING REGULATIONS APPROVAL & CANNOT SOLELY BE RELIED UPON FOR OBTAINING FULL QUOTATIONS FOR THE WORKS SHOWN. THE DRAWING DOES NOT CONSTITUTE A FULL DESIGN- IT IS THE RESPONSIBILITY OF THE HOME OWNER TO USE A CONTRACTOR FULLY EXPERIENCED IN THIS TYPE OF WORK, WHO MUST BE KNOWLEDGEABLE OF THE RELATED BUILDING REGULATIONS & IS CAPABLE OF DEVELOPING THE DRAWINGS TO COMPLETE THE WORKS (INCLUDING ADVISING THE CLIENT OF ADDITIONAL ELEMENTS THAT THESE DRAWINGS DO NOT SHOW, IE. ELECTRICAL & PLUMBING WORKS, JOINERY FINISHING ITEMS, EXTERNAL WORKS, DECORATION, ETC & PROVIDING COSTS).


Ground Floor Plan

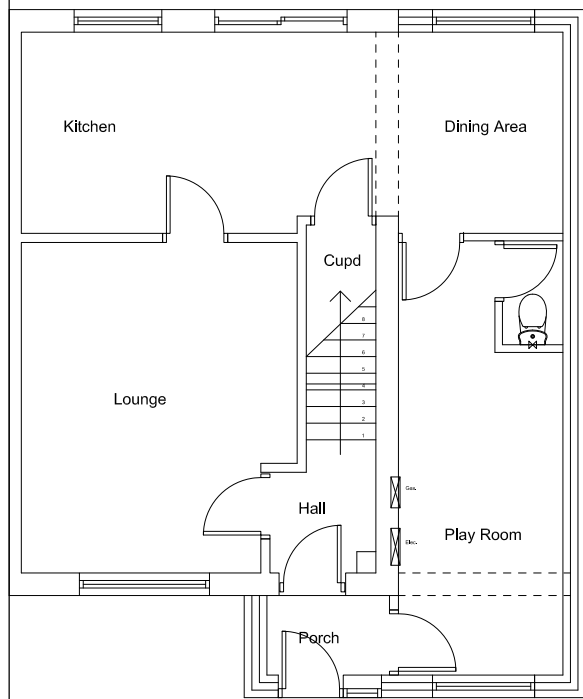


First Floor Plan

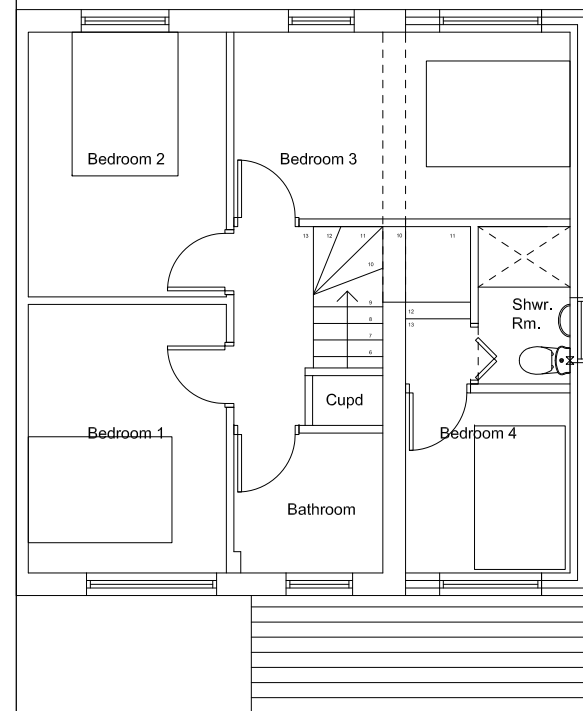

PROPOSED FLOOR PLANS


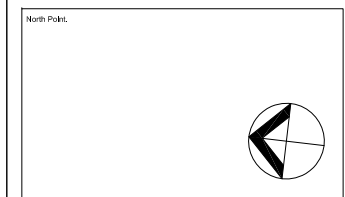


N	-	-	-
M	-	-	-
L	-	-	-
K	-	-	-
J	-	-	-
H	-	-	-
G	-	-	-
F	-	-	-
E	-	-	-
D	-	-	-
C	-	-	-
B	-	-	-
A	-	-	-
Rev.	Date	Revision Note	By

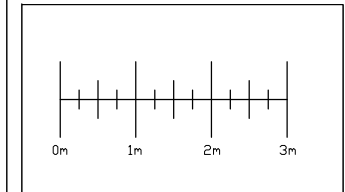


Copyright: All rights reserved.  
 This drawing must not be reproduced without permission.  
 This drawing must not be scaled. Dimensions are in millimetres unless specified.  
 Location:  
 39 Stanwood Gardens, Whiston, Merseyside, L35 3XN

Drawing title	Floor Plans	Scale at A1	1:50
Status	Planning	Scale at A3	1:100
Date	31/5/12	Drawn By	PL-03
Case No.	A022	Checked By	-

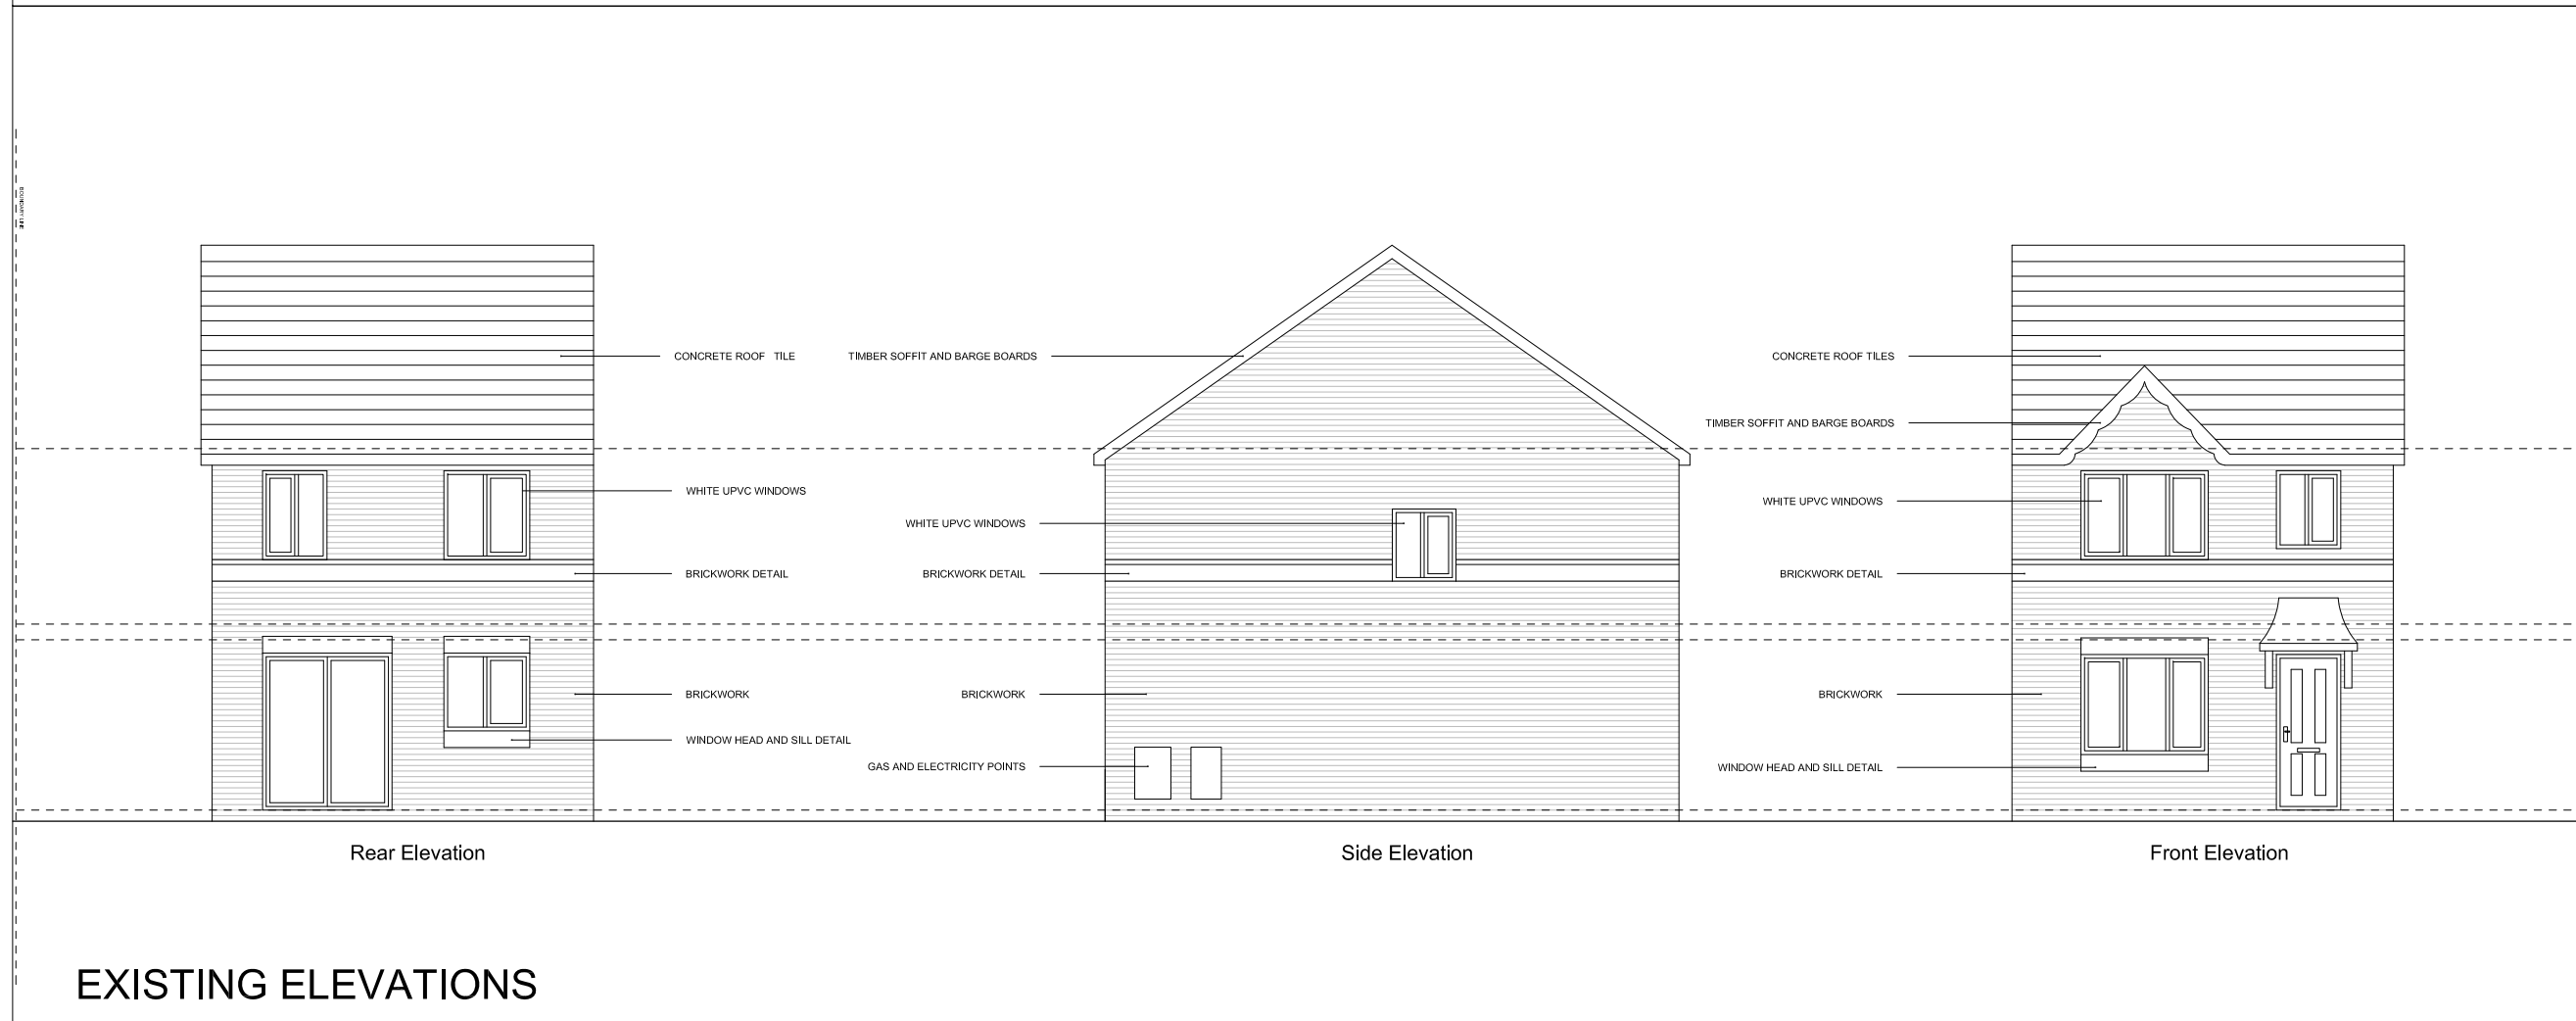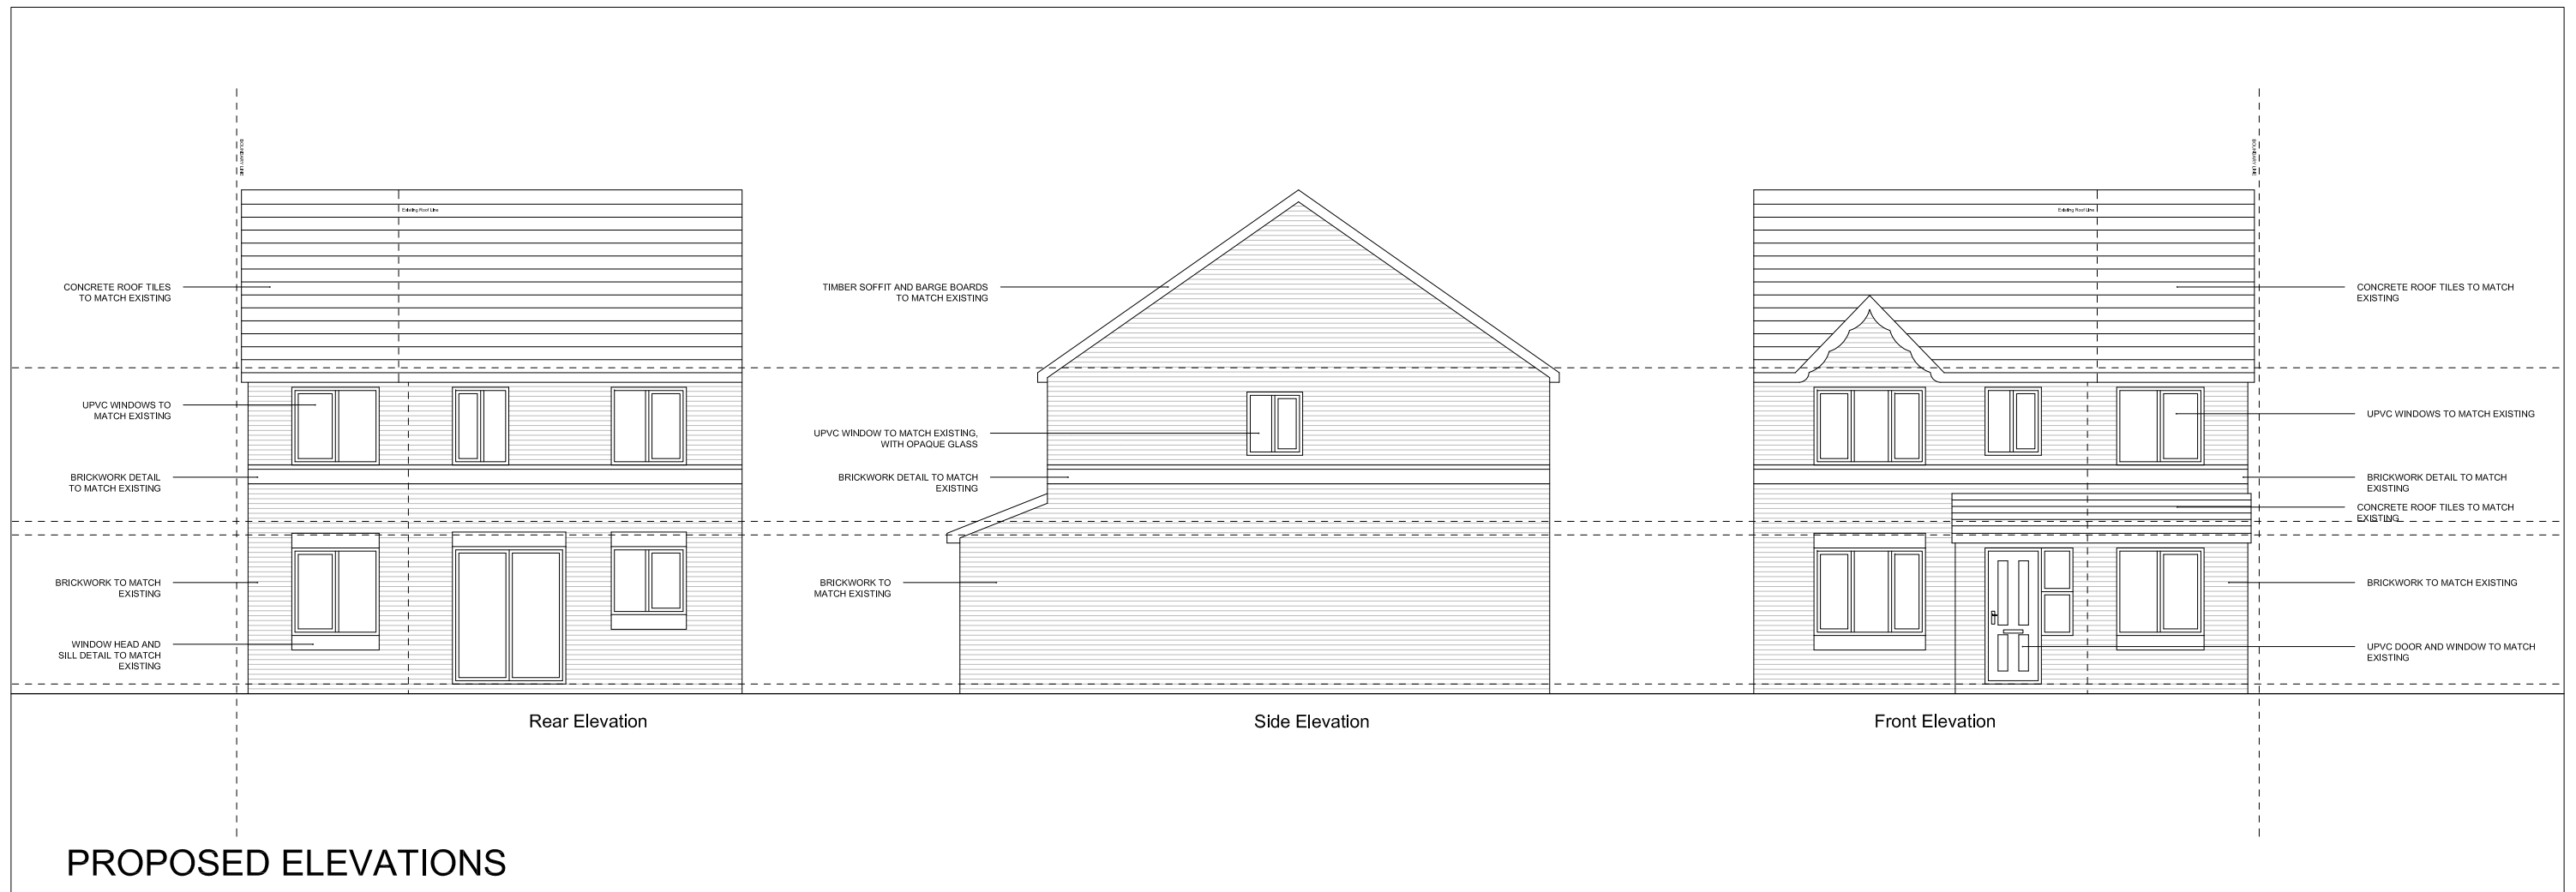

THIS DRAWING HAS BEEN PREPARED FOR THE SOLE PURPOSE OF OBTAINING PLANNING AND/OR BUILDING REGULATIONS APPROVAL & CANNOT SOLELY BE RELIED UPON FOR OBTAINING FULL QUOTATIONS FOR THE WORKS SHOWN. THE DRAWING DOES NOT CONSTITUTE A FULL DESIGN- IT IS THE RESPONSIBILITY OF THE HOME OWNER TO USE A CONTRACTOR FULLY EXPERIENCED IN THIS TYPE OF WORK, WHO MUST BE KNOWLEDGEABLE OF THE RELATED BUILDING REGULATIONS & IS CAPABLE OF DEVELOPING THE DRAWINGS TO COMPLETE THE WORKS (INCLUDING ADVISING THE CLIENT OF ADDITIONAL ELEMENTS THAT THESE DRAWINGS DO NOT SHOW, IE. ELECTRICAL & PLUMBING WORKS, JOINERY FINISHING ITEMS, EXTERNAL WORKS, DECORATION, ETC & PROVIDING COSTS).

N	-	-	-
M	-	-	-
L	-	-	-
K	-	-	-
J	-	-	-
H	-	-	-
G	-	-	-
F	-	-	-
E	-	-	-
D	-	-	-
C	-	-	-
B	-	-	-
A	-	-	-
Rev.	Date	Revision Note	By / Check

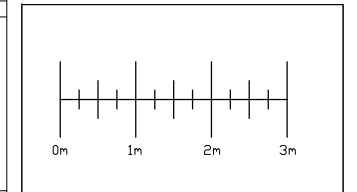

Copyright: All rights reserved. This drawing must not be reproduced without permission. This drawing must not be scaled. Dimensions are in millimetres unless specified.

Location:  
39 Stanwood Gardens, Whiston, Merseyside, L35 3XN

Drawing title	Scale at A1
<b>Elevations</b>	1:50
Status	date
Planning	31/5/12
date	Scale at A3
1:100	
case No.	Draw No.
A022	PL-04
Revision	-