




Existing plan

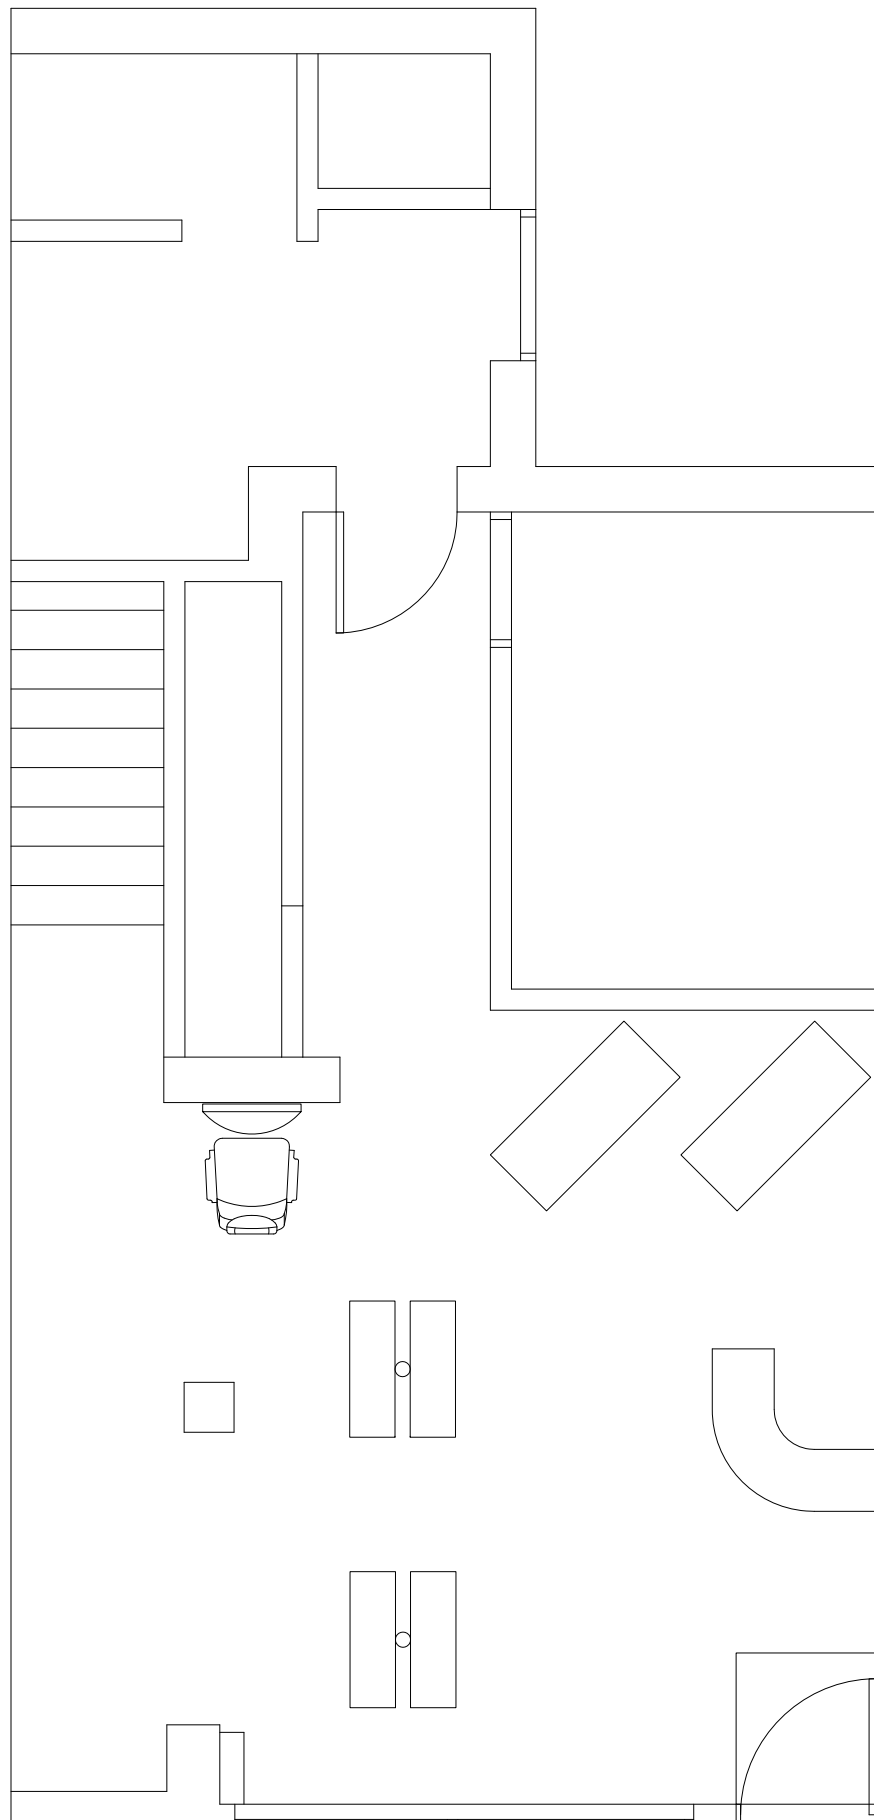

Proposed plan

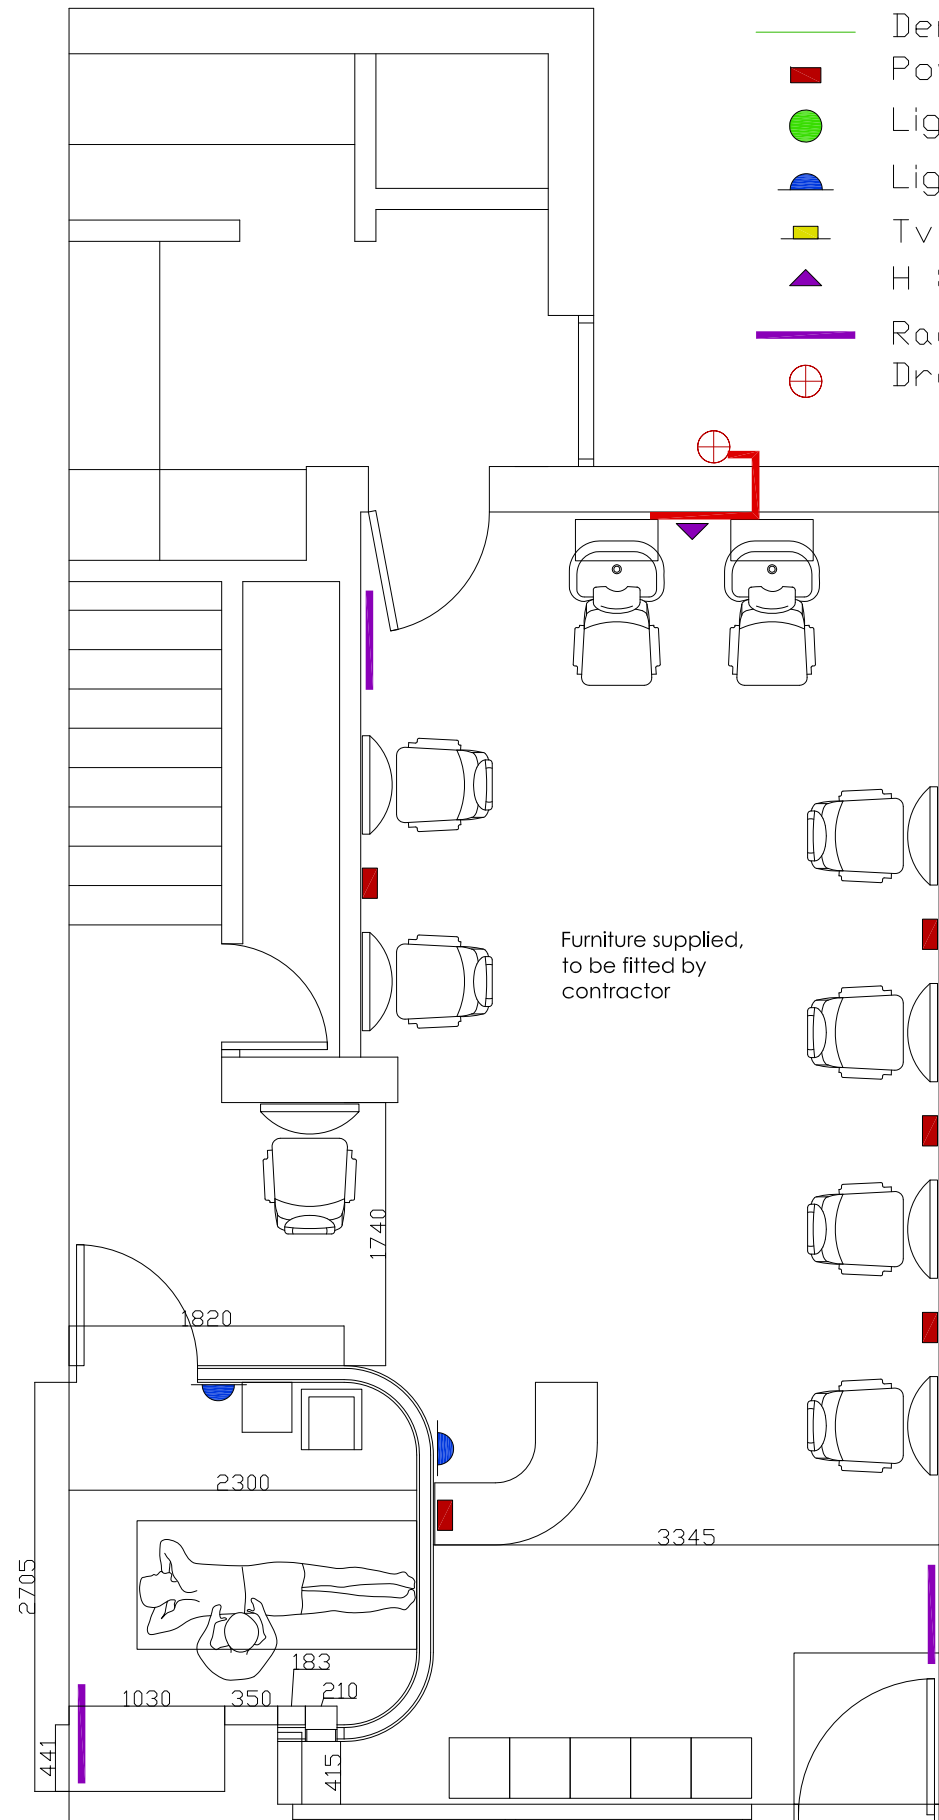

- Existing
- New Build
- Demolished
- Power
- Light
- ◐ Lightswitch
- Tv Aerial
- ▲ H & C Water Feed
- Radiator
- ⊕ Drain

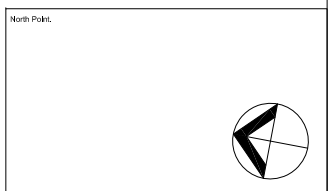

Rev.	Date	Revision Note	By	Check
N	-	-	-	-
M	-	-	-	-
L	-	-	-	-
K	-	-	-	-
J	-	-	-	-
H	-	-	-	-
G	-	-	-	-
F	-	-	-	-
E	-	-	-	-
D	-	-	-	-
C	-	-	-	-
B	-	-	-	-
A	-	-	-	-

THIS DRAWING HAS BEEN PREPARED FOR THE SOLE PURPOSE OF OBTAINING PLANNING AND/OR BUILDING REGULATIONS APPROVAL & CANNOT SOLELY BE RELIED UPON FOR OBTAINING FULL QUOTATIONS FOR THE WORKS SHOWN. THE DRAWING DOES NOT CONSTITUTE A FULL DESIGN. IT IS THE RESPONSIBILITY OF THE HOME OWNER TO USE A CONTRACTOR FULLY EXPERIENCED IN THIS TYPE OF WORK, WHO MUST BE KNOWLEDGEABLE OF THE RELATED BUILDING REGULATIONS & IS CAPABLE OF DEVELOPING THE DRAWINGS TO COMPLETE THE WORKS (INCLUDING ADVISING THE CLIENT OF ADDITIONAL ELEMENTS THAT THESE DRAWINGS DO NOT SHOW, IE, ELECTRICAL & PLUMBING WORKS, JOINERY FINISHING ITEMS, EXTERNAL WORKS, DECORATION, ETC & PROVIDING COSTS).

Copyright: All rights reserved.
This drawing must not be reproduced without permission.
This drawing must not be scaled. Dimensions are in millimetres unless specified.
Location:
Essential Hair & Beauty, 6 Dragon Drive, Whiston

Drawing Title	Scale at A1
Existing & Proposed Plans	1:25
Status	Scale at A3
Construction	1:50
Job No:	Draw No:
A009	C1
Revision	
-	