




THIS DRAWING HAS BEEN PREPARED FOR THE SOLE PURPOSE OF OBTAINING PLANNING AND/OR BUILDING REGULATIONS APPROVAL & CANNOT SOLELY BE RELIED UPON FOR OBTAINING FULL QUOTATIONS FOR THE WORKS SHOWN. THE DRAWING DOES NOT CONSTITUTE A FULL DESIGN- IT IS THE RESPONSIBILITY OF THE HOME OWNER TO USE A CONTRACTOR FULLY EXPERIENCED IN THIS TYPE OF WORK, WHO MUST BE KNOWLEDGEABLE OF THE RELATED BUILDING REGULATIONS & IS CAPABLE OF DEVELOPING THE DRAWINGS TO COMPLETE THE WORKS (INCLUDING ADVISING THE CLIENT OF ADDITIONAL ELEMENTS THAT THESE DRAWINGS DO NOT SHOW, IE, ELECTRICAL & PLUMBING WORKS, JOINERY FINISHING ITEMS, EXTERNAL WORKS, DECORATION, ETC & PROVIDING COSTS).

TITLE:
SITE LAYOUT PLAN

CONTRACT:
APARTMENT 5
85 GREEN LANE
ALLERTON
L

DATE: 23/04/12	SCALE: A1 - 1:100 SCALE: A3 - 1:200
JOB No: A/021	
DRWG No: PL02	REV:

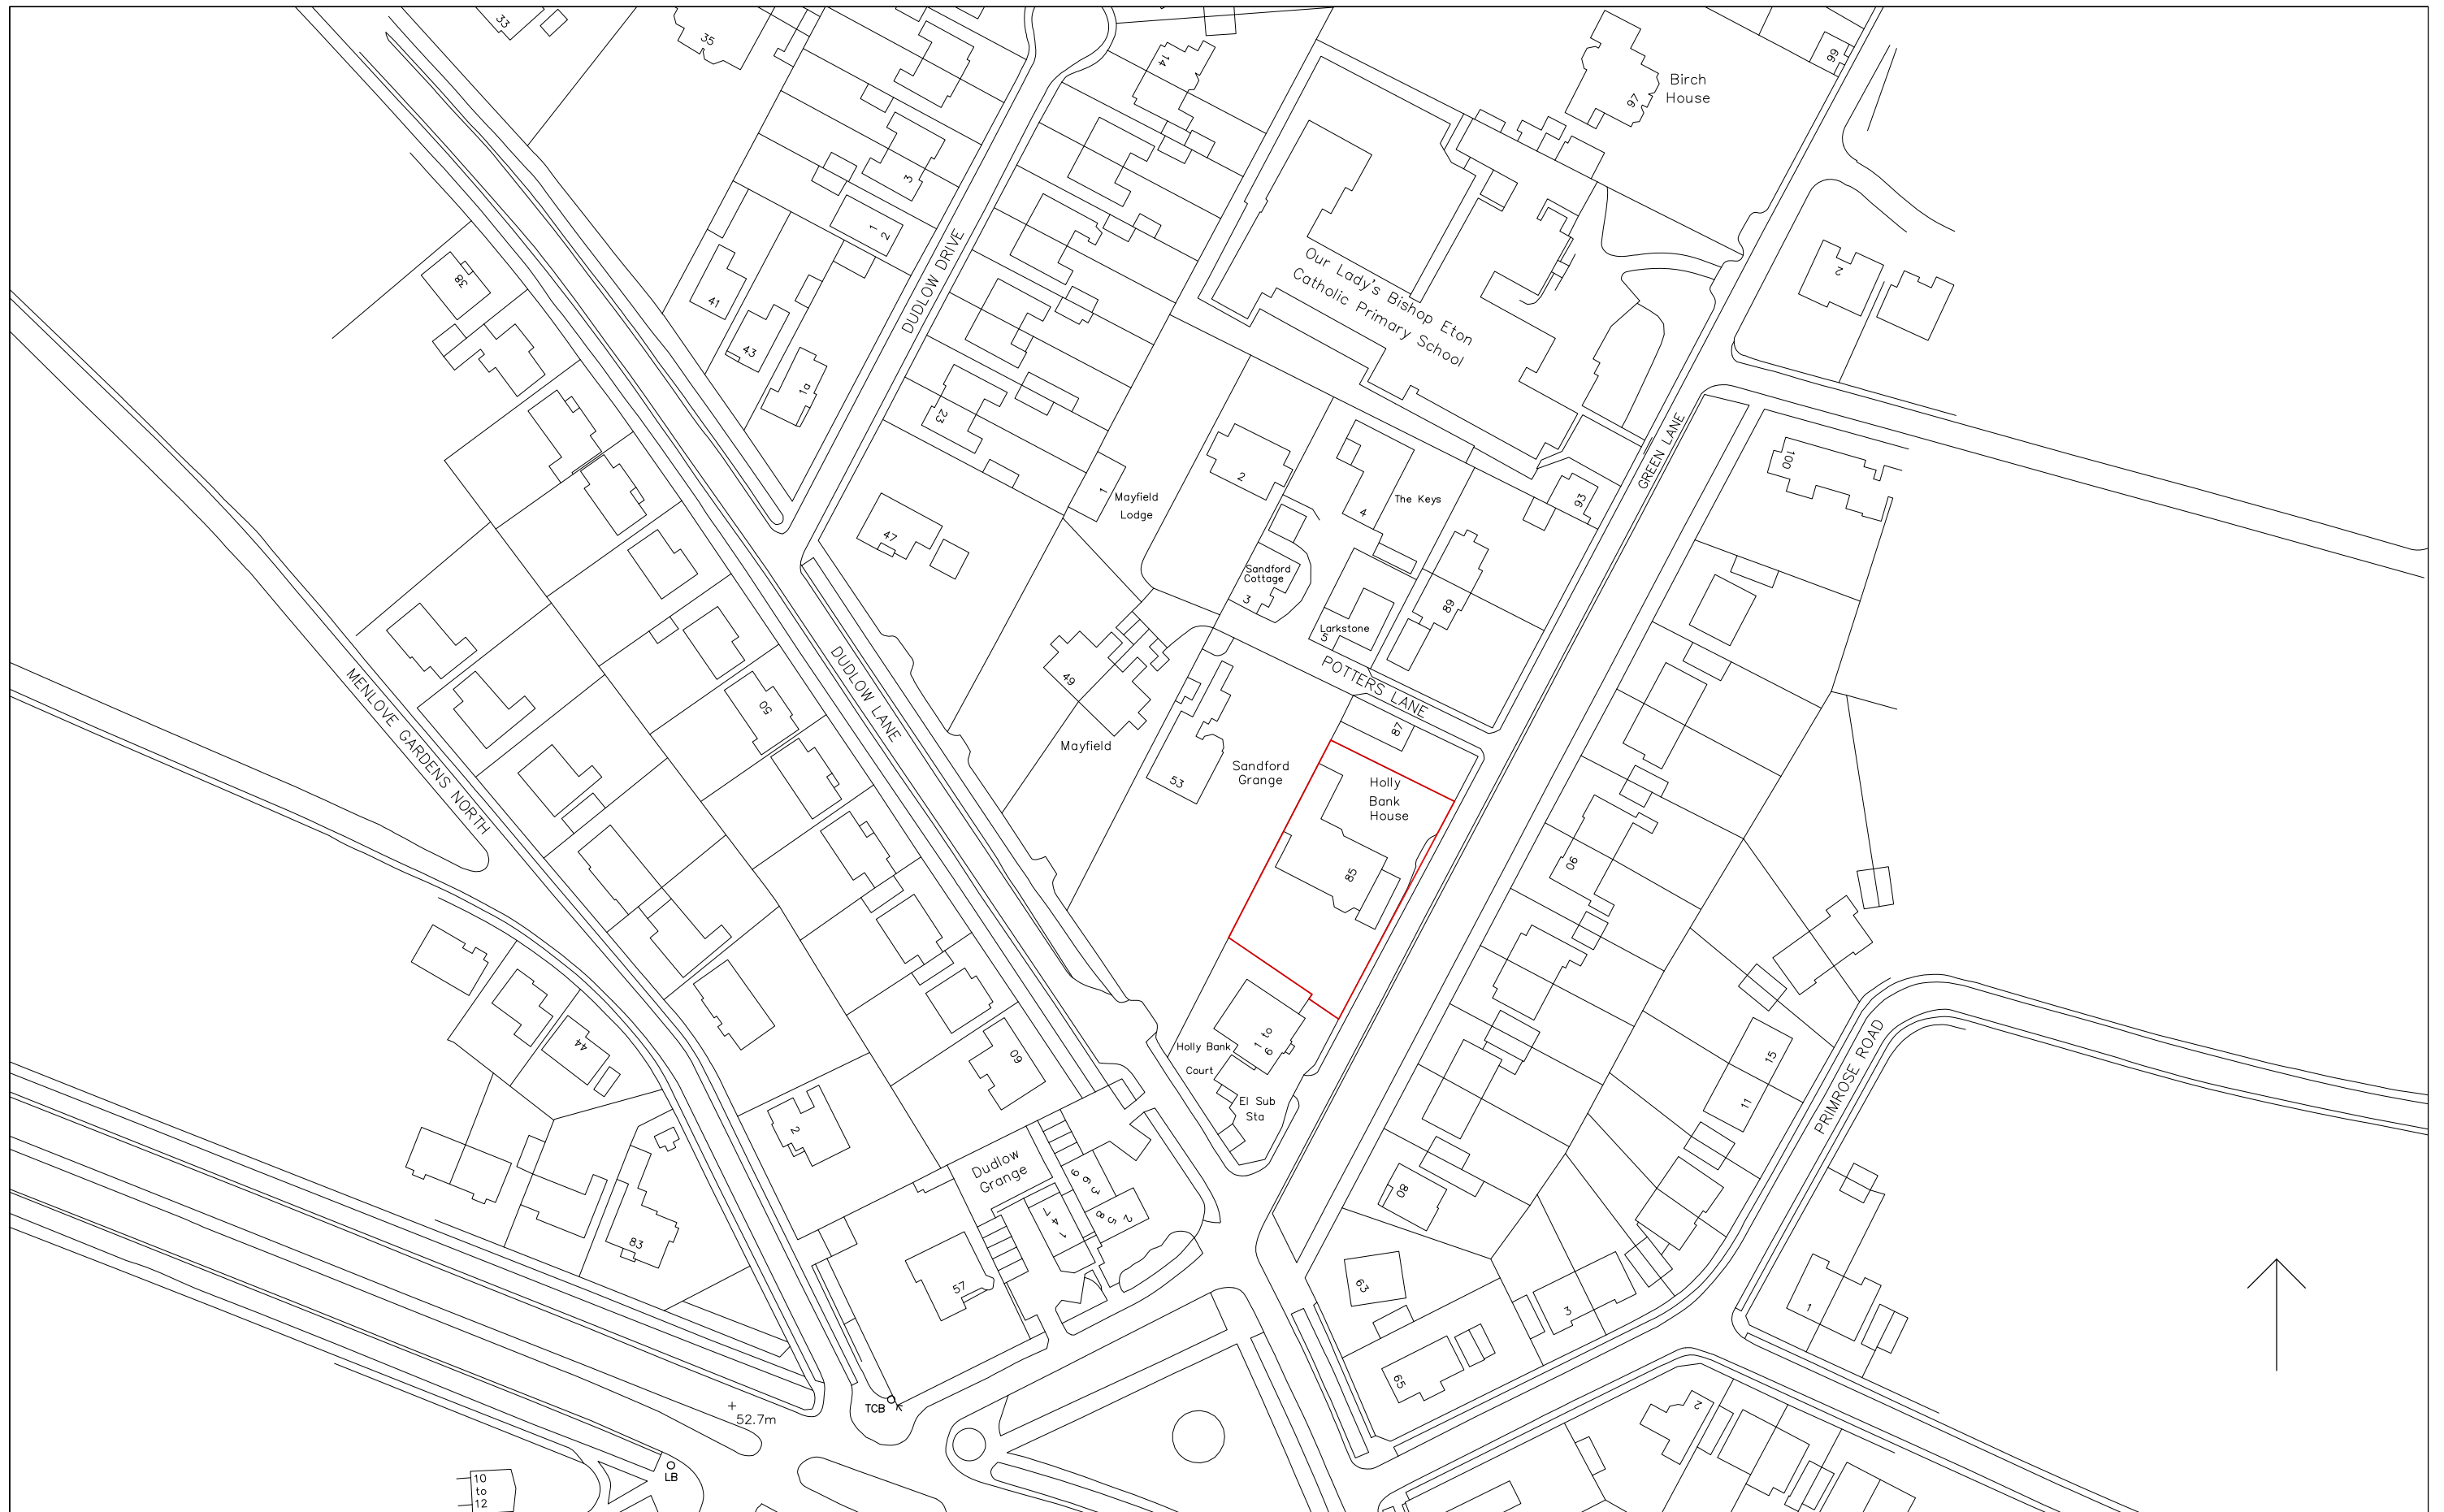

THIS DRAWING HAS BEEN PREPARED FOR THE SOLE PURPOSE OF OBTAINING PLANNING AND/OR BUILDING REGULATIONS APPROVAL & CANNOT SOLELY BE RELIED UPON FOR OBTAINING FULL QUOTATIONS FOR THE WORKS SHOWN. THE DRAWING DOES NOT CONSTITUTE A FULL DESIGN- IT IS THE RESPONSIBILITY OF THE HOME OWNER TO USE A CONTRACTOR FULLY EXPERIENCED IN THIS TYPE OF WORK, WHO MUST BE KNOWLEDGEABLE OF THE RELATED BUILDING REGULATIONS & IS CAPABLE OF DEVELOPING THE DRAWINGS TO COMPLETE THE WORKS (INCLUDING ADVISING THE CLIENT OF ADDITIONAL ELEMENTS THAT THESE DRAWINGS DO NOT SHOW, IE, ELECTRICAL & PLUMBING WORKS, JOINERY FINISHING ITEMS, EXTERNAL WORKS, DECORATION, ETC & PROVIDING COSTS).

TITLE:
SITE LOCATION PLAN

CONTRACT:
APARTMENT 5
85 GREEN LANE
ALLERTON
L

DATE:
23/04/12

SCALE: A1 - 1:625
SCALE: A3 - 1:1250

JOB No: **A/021**


DRWG No: **PL01**

REV:




EXISTING VIEW FROM
DORMER WINDOW

Apartment 5

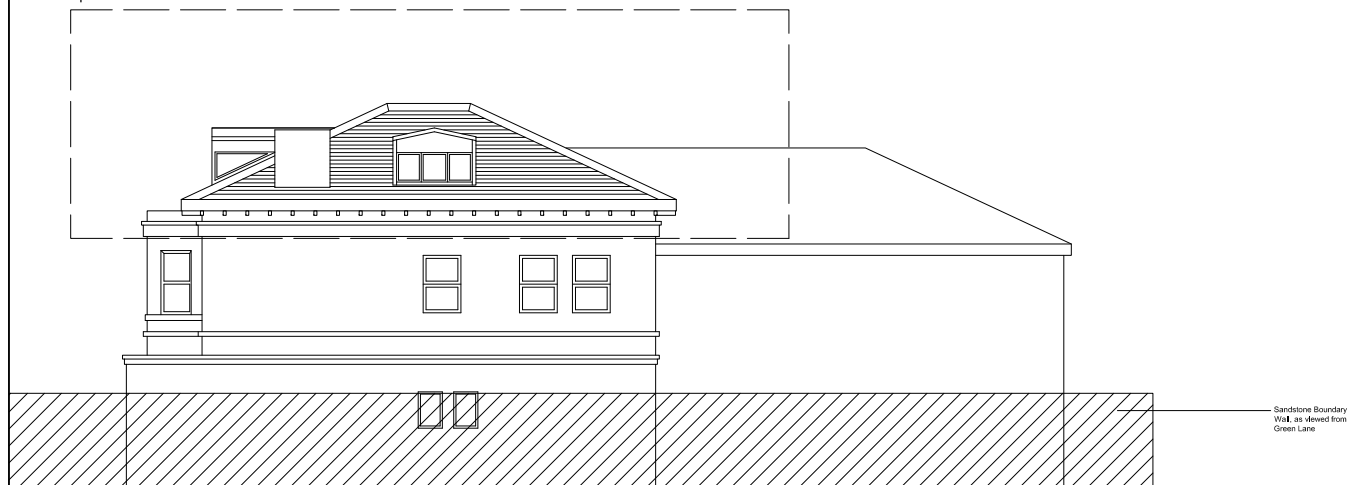


EAST ELEVATION

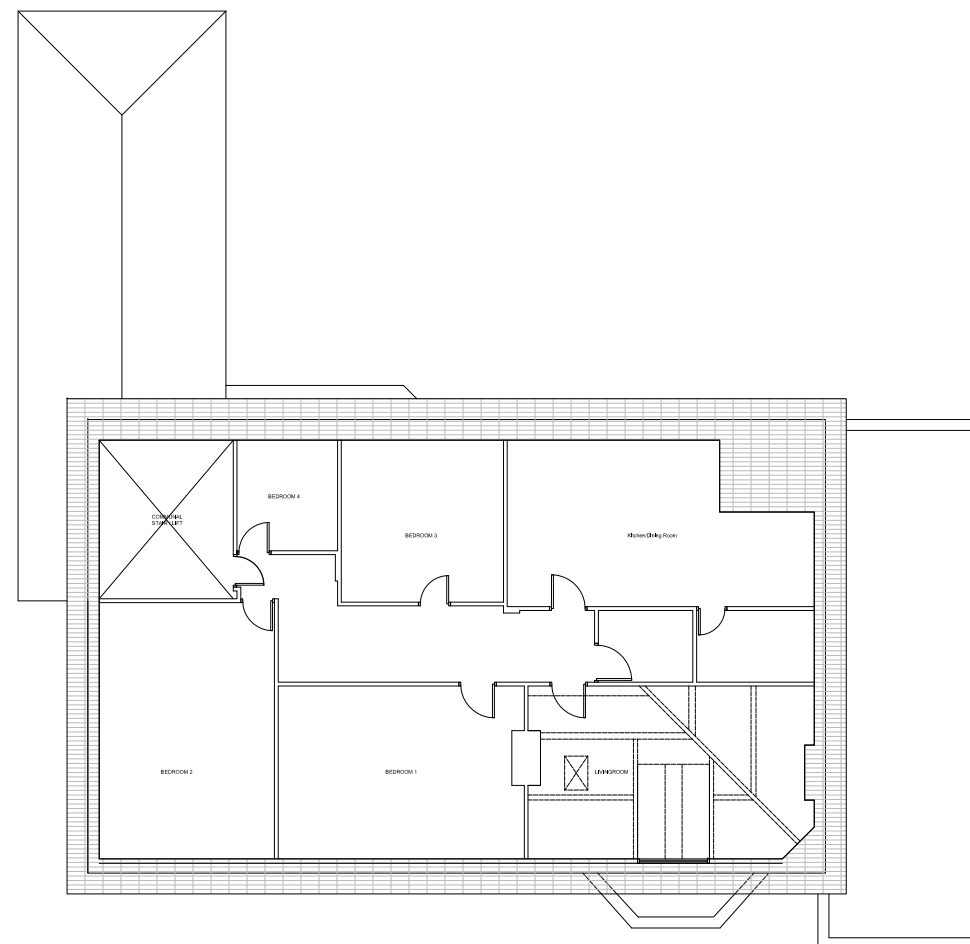

EXISTING FLOOR PLAN

Apartment 5

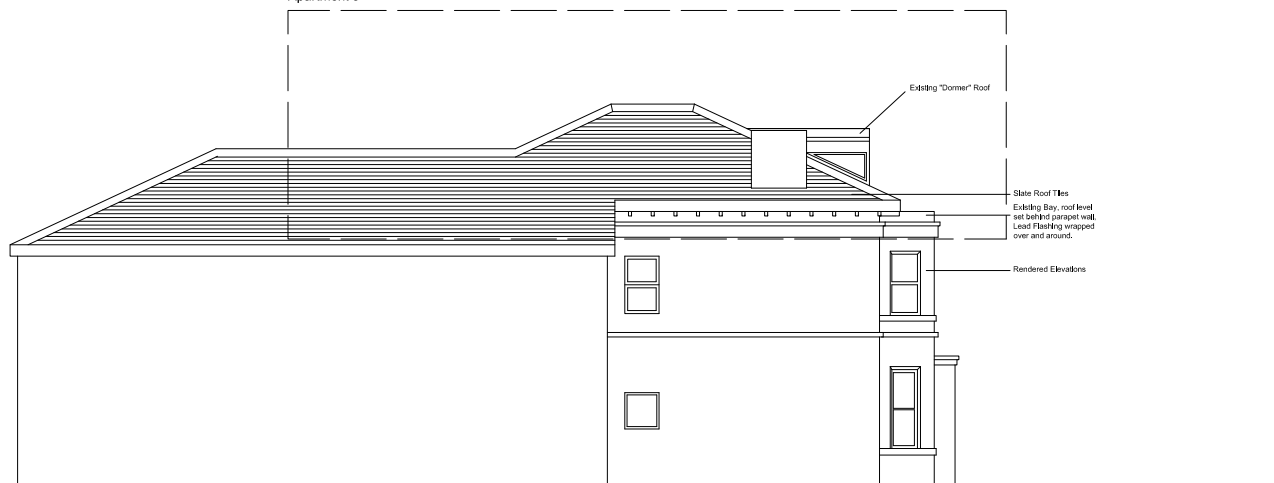

WEST ELEVATION

Apartment 5




SOUTH ELEVATION

THIS DRAWING HAS BEEN PREPARED FOR THE SOLE PURPOSE OF OBTAINING PLANNING AND/OR BUILDING REGULATIONS APPROVAL & CANNOT SOLELY BE RELIED UPON FOR OBTAINING FULL QUOTATIONS FOR THE WORKS SHOWN. THE DRAWING DOES NOT CONSTITUTE A FULL DESIGN- IT IS THE RESPONSIBILITY OF THE HOME OWNER TO USE A CONTRACTOR FULLY EXPERIENCED IN THIS TYPE OF WORK, WHO MUST BE KNOWLEDGEABLE OF THE RELATED BUILDING REGULATIONS & IS CAPABLE OF DEVELOPING THE DRAWINGS TO COMPLETE THE WORKS (INCLUDING ADVISING THE CLIENT OF ADDITIONAL ELEMENTS THAT THESE DRAWINGS DO NOT SHOW, IE, ELECTRICAL & PLUMBING WORKS, JOINERY FINISHING ITEMS, EXTERNAL WORKS, DECORATION, ETC & PROVIDING COSTS).


TITLE:
SITE LAYOUT PLAN

CONTRACT:
APARTMENT 5
85 GREEN LANE
ALLERTON
L


DATE: 23/04/12	SCALE: A1 - 1:100 SCALE: A3 - 1:200
JOB No: A/021	REV:
DRWG No: PL03	

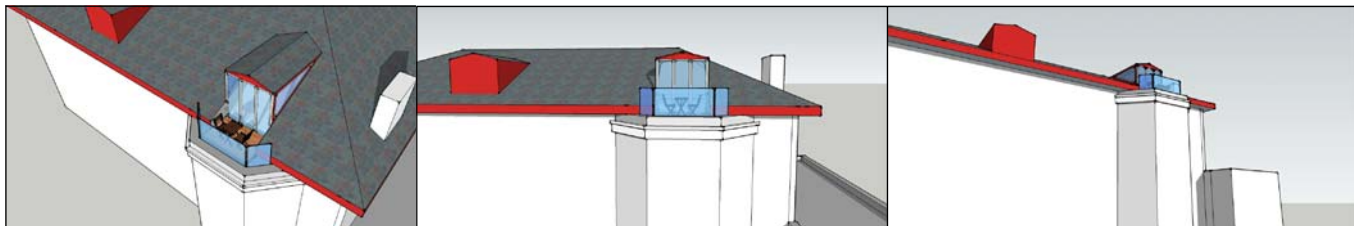


3D IMAGES OF PROPOSAL

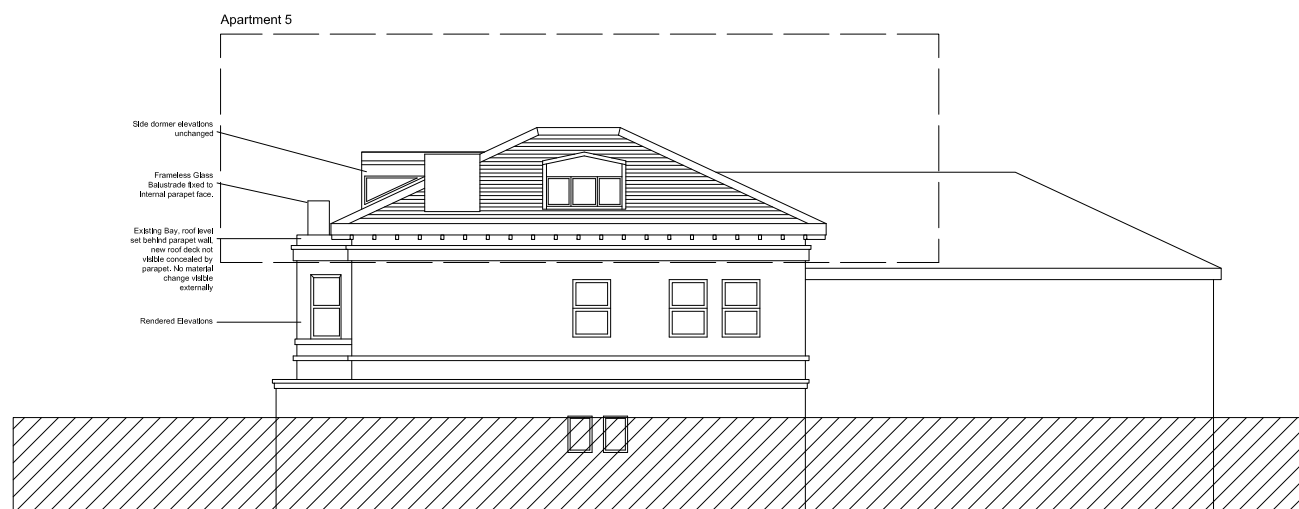

EAST ELEVATION

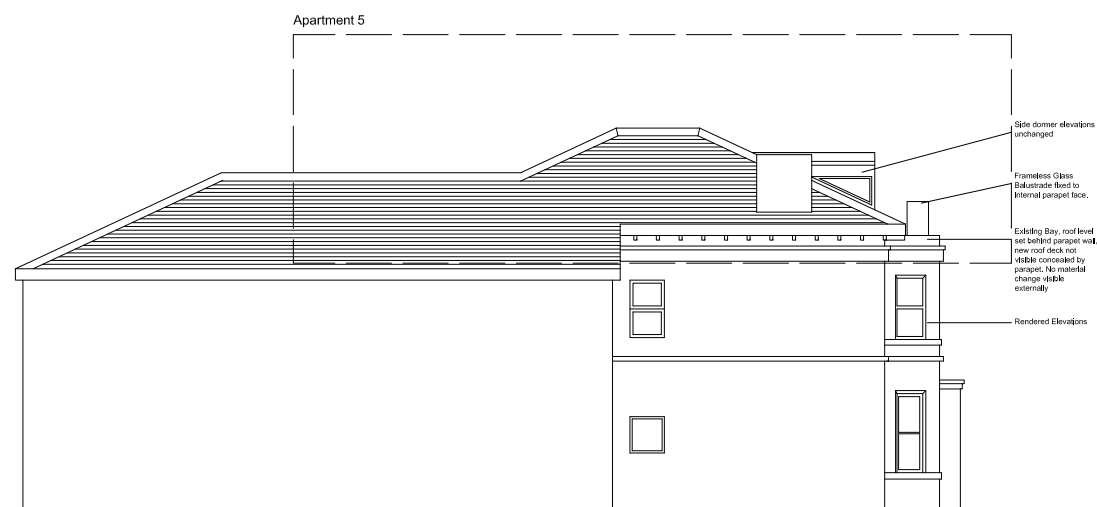

WEST ELEVATION

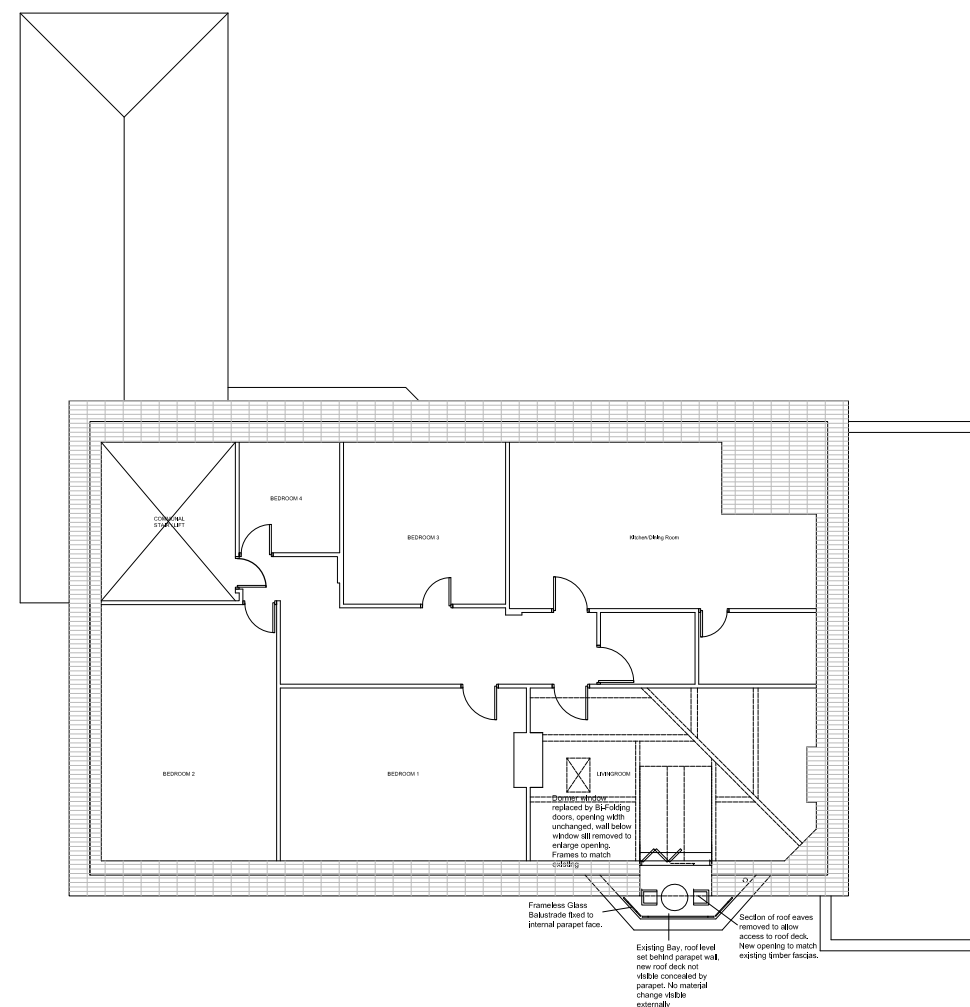

PROPOSED FLOOR PLAN



SOUTH ELEVATION

THIS DRAWING HAS BEEN PREPARED FOR THE SOLE PURPOSE OF OBTAINING PLANNING AND/OR BUILDING REGULATIONS APPROVAL & CANNOT SOLELY BE RELIED UPON FOR OBTAINING FULL QUOTATIONS FOR THE WORKS SHOWN. THE DRAWING DOES NOT CONSTITUTE A FULL DESIGN- IT IS THE RESPONSIBILITY OF THE HOME OWNER TO USE A CONTRACTOR FULLY EXPERIENCED IN THIS TYPE OF WORK, WHO MUST BE KNOWLEDGEABLE OF THE RELATED BUILDING REGULATIONS & IS CAPABLE OF DEVELOPING THE DRAWINGS TO COMPLETE THE WORKS (INCLUDING ADVISING THE CLIENT OF ADDITIONAL ELEMENTS THAT THESE DRAWINGS DO NOT SHOW, IE, ELECTRICAL & PLUMBING WORKS, JOINERY FINISHING ITEMS, EXTERNAL WORKS, DECORATION, ETC & PROVIDING COSTS).

TITLE:
SITE LAYOUT PLAN

CONTRACT:
APARTMENT 5
85 GREEN LANE
ALLERTON
L

DATE: 23/04/12	SCALE: A1 - 1:100 SCALE: A3 - 1:200
JOB No: A/021	REV:
DRWG No: PL04	